



G:\SK DESIGN GROUP\2020\200181_Fullerum-Town Hill Rd_Sandisfield-MJ_Greenhouses_Drawing\NOI_200181 NOI (REVISED 3-18-2021).dwg
 Plotted On: Thursday, March 25, 2021 - 7:53am
 User Name: jstevens

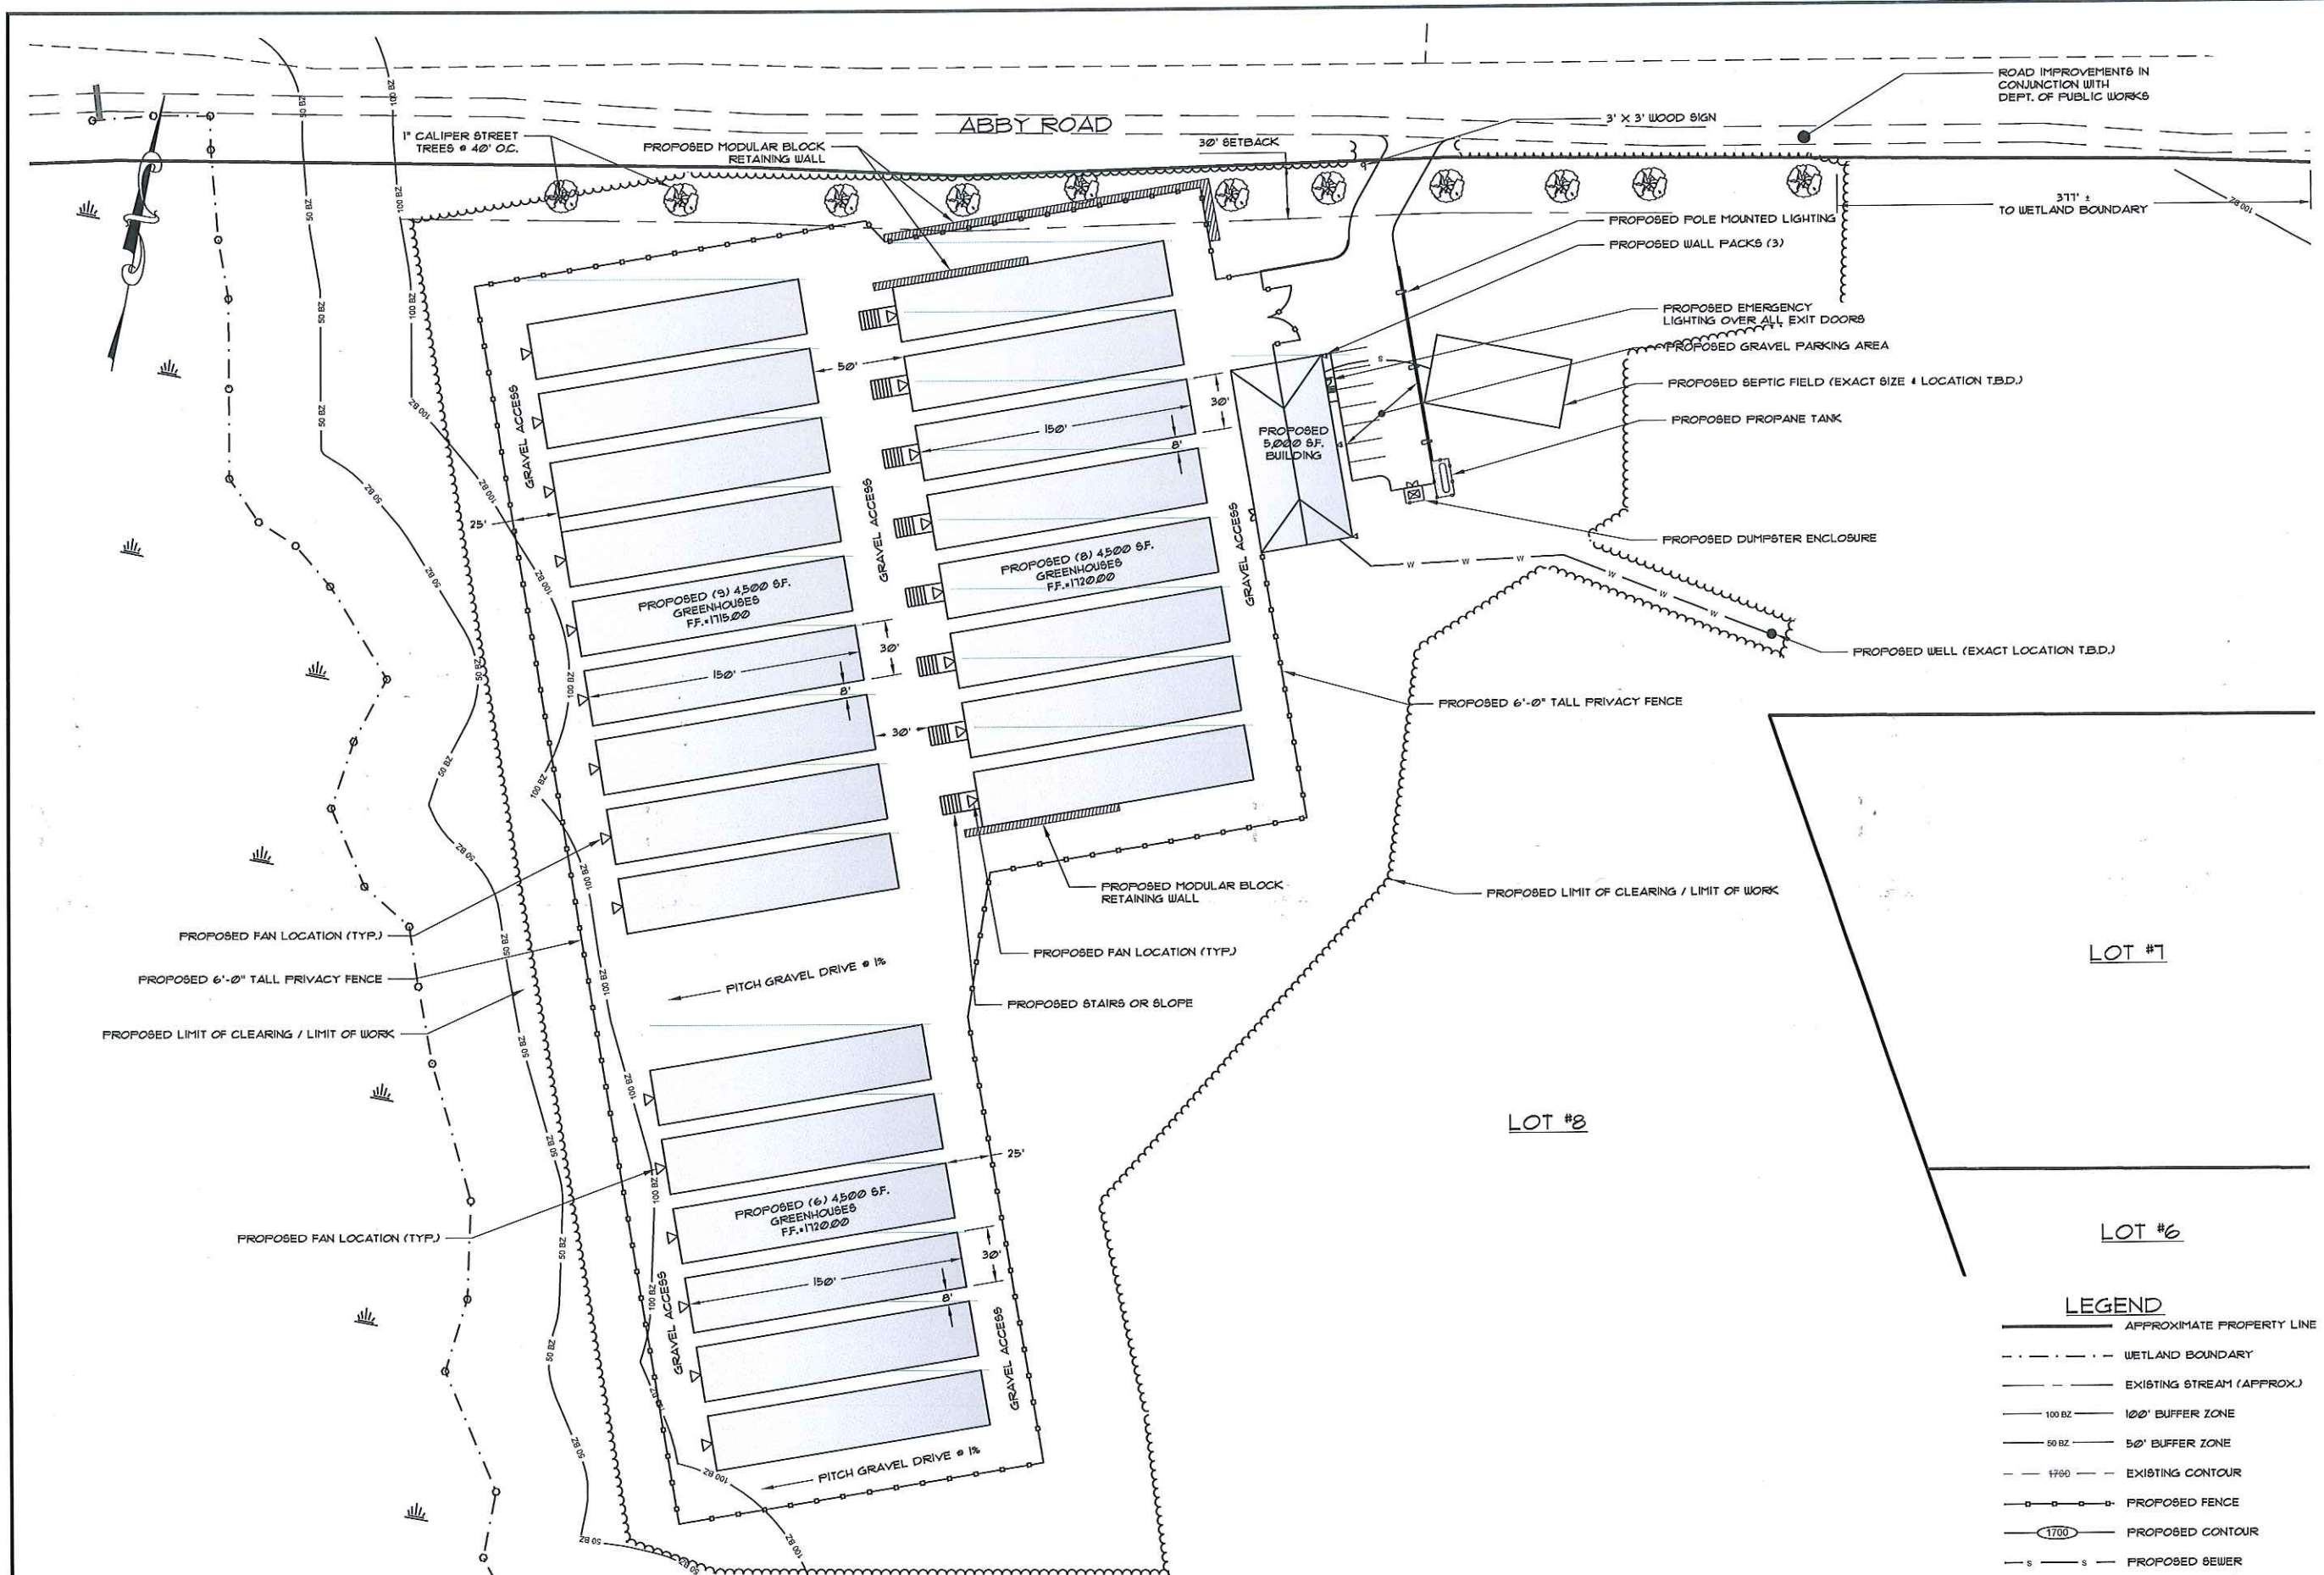

THESE PLANS ARE FOR PERMITTING PURPOSES ONLY
NOT FOR CONSTRUCTION

ENLARGED SITE PLAN
 SCALE: 1" = 40'

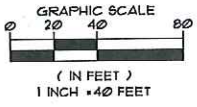

LEGEND

— — — — —	APPROXIMATE PROPERTY LINE
- - - - -	WETLAND BOUNDARY
— 100 BZ —	100' BUFFER ZONE
— 50 BZ —	50' BUFFER ZONE
- - - - -	EXISTING CONTOUR
— 1700 —	PROPOSED CONTOUR
— S — S —	PROPOSED SEWER
— — — — —	PROPOSED DRAIN
~~~~~	PROPOSED CLEARING LIMITS
— EC —	PROPOSED EROSION CONTROL

PLANS TO ACCOMPANY NOTICE OF INTENT  
 PREPARED FOR:  
**SAMA PRODUCTIONS, LLC.**  
 LOCATED AT:  
 TOWN HILL ROAD  
 SANDISFIELD MA

**Design Group, Inc.**  
 Civil Engineers • Surveyors • Consultants  
 2 FEDERAL AVENUE • PITTSFIELD, MASSACHUSETTS 01201 • (413) 442-8337

PLAN DESCRIPTION:  
**ENLARGED SITE PLAN**


SK DESIGN GROUP PROJECT #: **200181**



REVISIONS: MARCH 25, 2021	
DRAWN BY: AMIS	CHECKED BY: JMS II
DATE: MARCH 2, 2021	SHEET NO. 2
ISSUED FOR: Permit	OF 6
SCALE: As Noted	




C:\SK DESIGN GROUP\2020\200181_Fulcrum-Town Hill Rd., Sandisfield-MJ Greenhouses\Drawings\VD\200181_NDI (REVISED 3-18-2021).dwg  
 Plotted On: Thursday, March 25, 2021 - 7:53am  
 User Name: oscillone

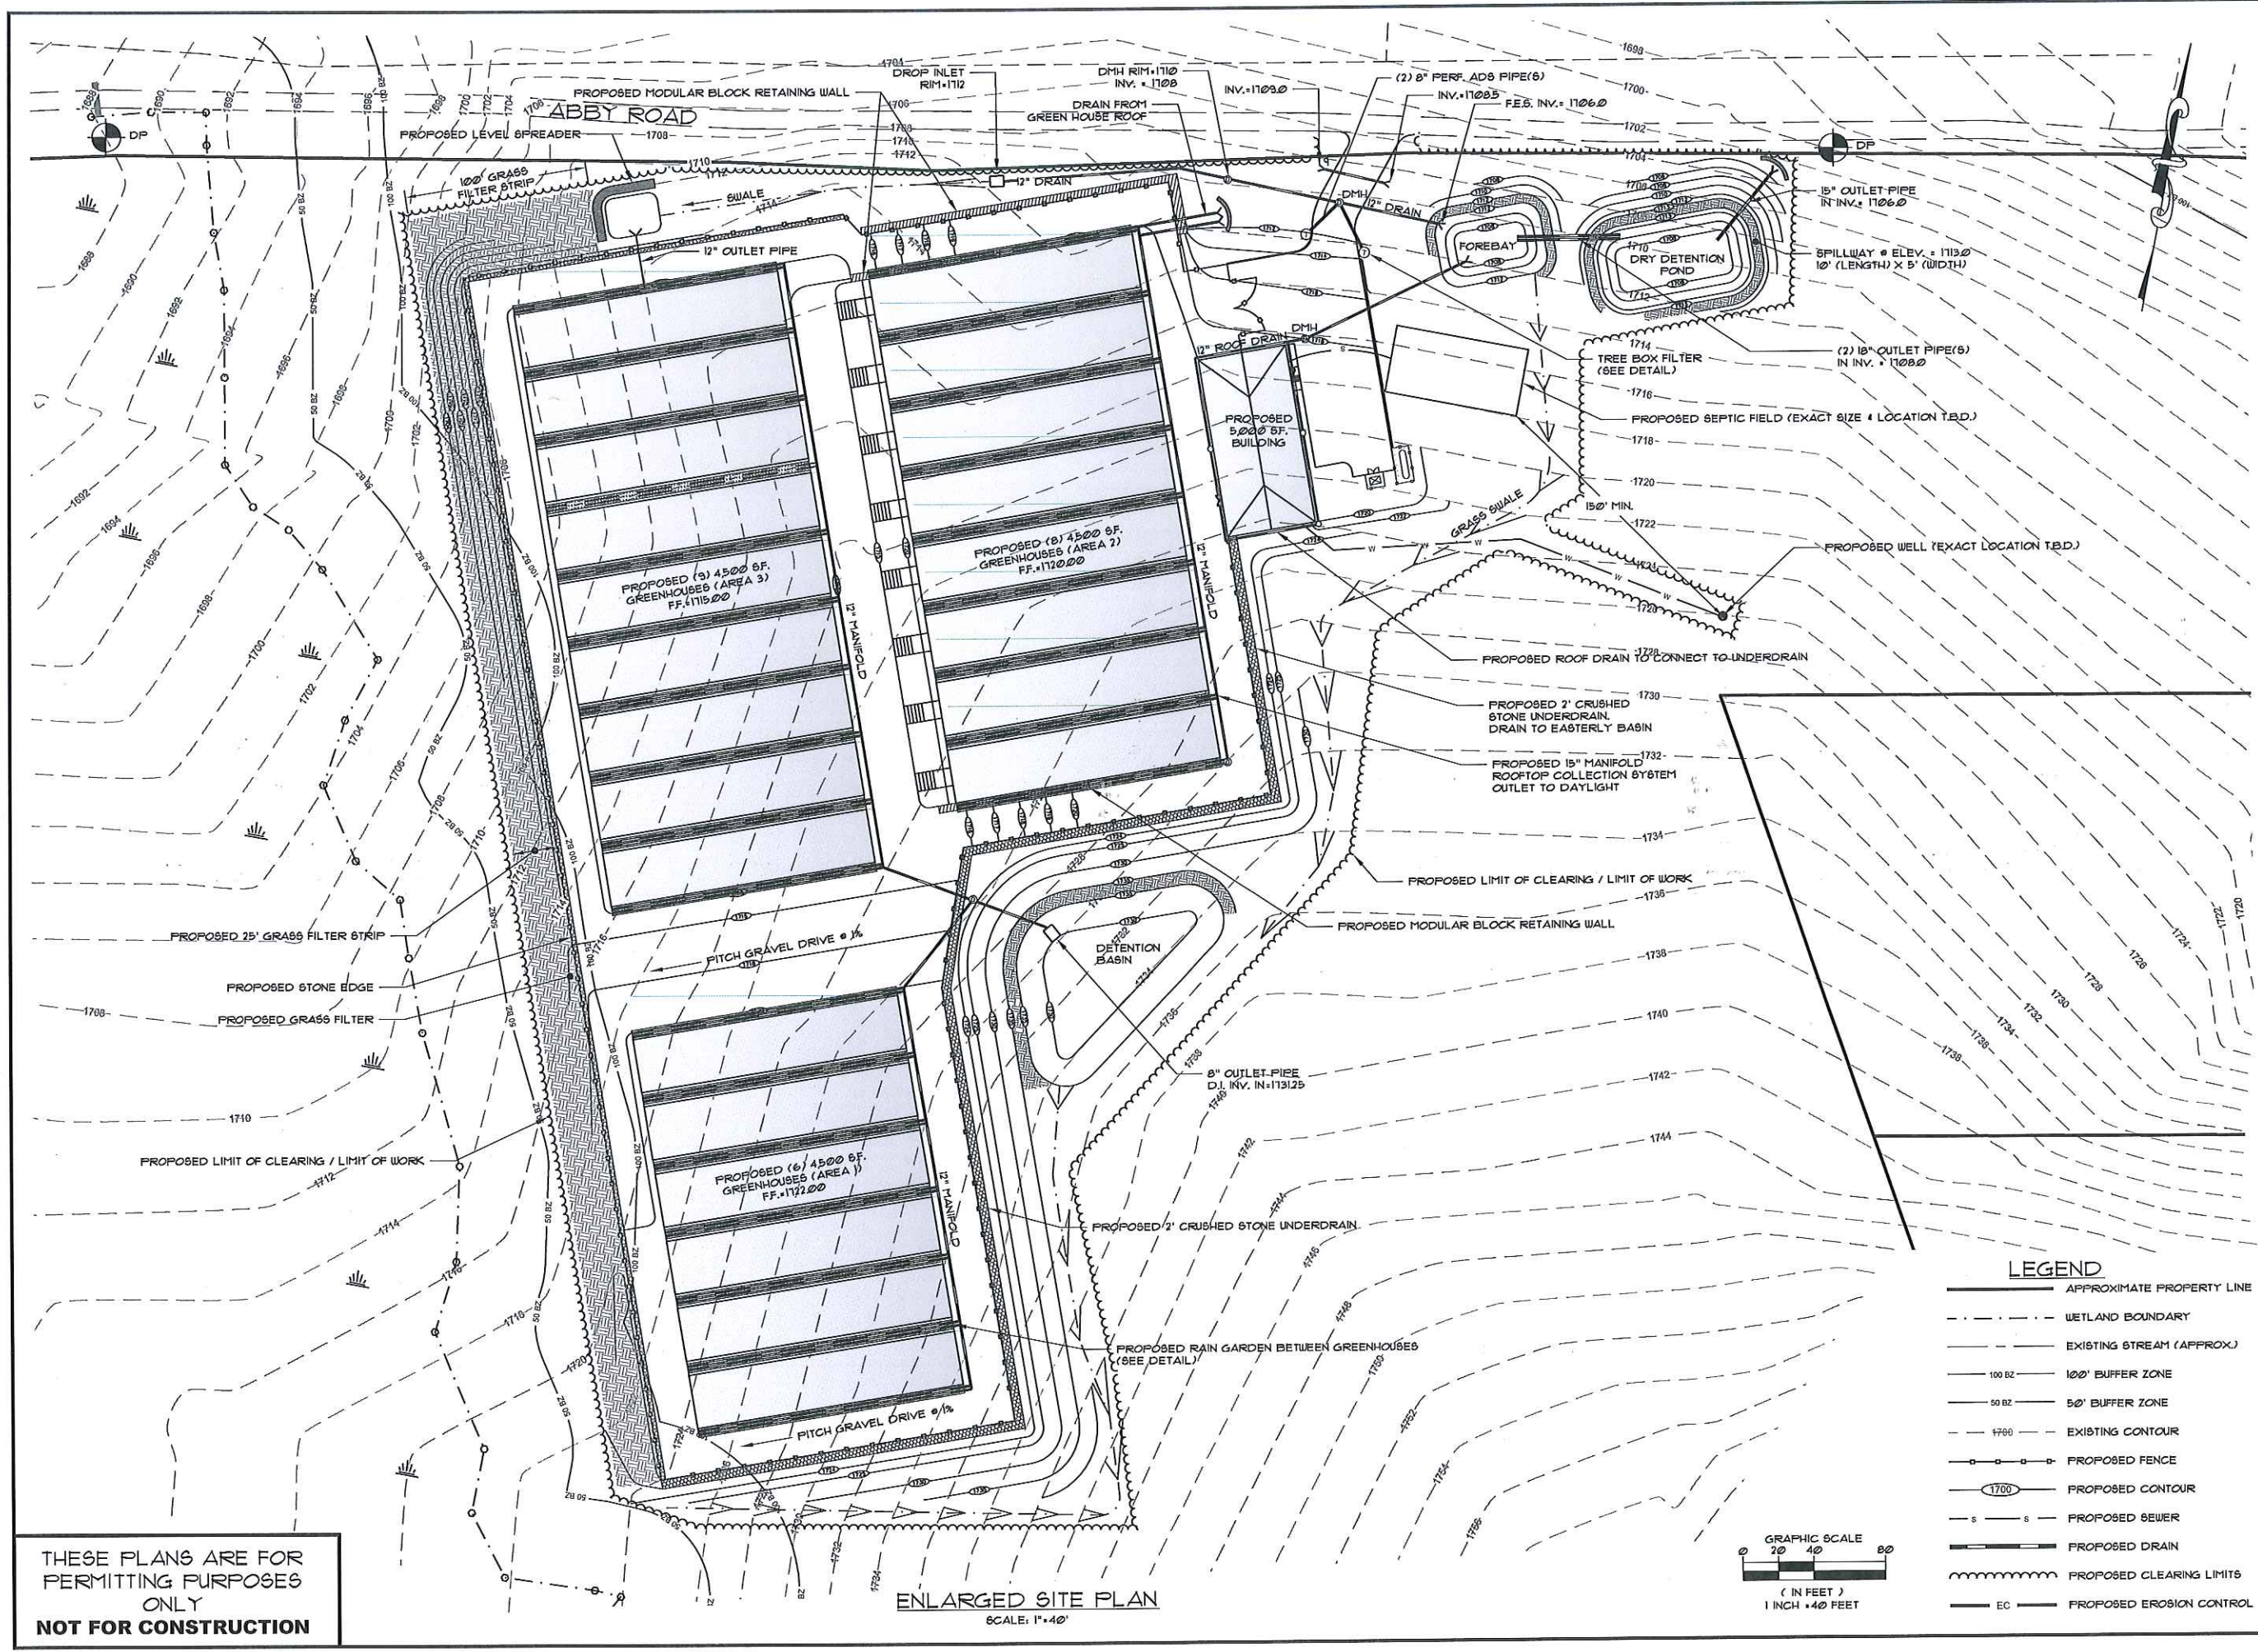

THESE PLANS ARE FOR  
 PERMITTING PURPOSES  
 ONLY  
**NOT FOR CONSTRUCTION**

**ENLARGED SITE PLAN**  
 SCALE: 1" = 40'

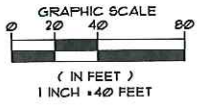

**LEGEND**

	APPROXIMATE PROPERTY LINE
	WETLAND BOUNDARY
	EXISTING STREAM (APPROX.)
	100' BUFFER ZONE
	50' BUFFER ZONE
	EXISTING CONTOUR
	PROPOSED FENCE
	PROPOSED CONTOUR
	PROPOSED SEWER
	PROPOSED DRAIN
	PROPOSED CLEARING LIMITS
	PROPOSED EROSION CONTROL

PLANS TO ACCOMPANY NOTICE OF INTENT  
 PREPARED FOR:  
**SAMA PRODUCTIONS, LLC**  
 LOCATED AT:  
 TOWN HILL ROAD  
 SANDISFIELD MA

**Design Group, Inc.**  
 Civil Engineers • Surveyors • Consultants  
 1 FEDERAL AVENUE • PITTSFIELD, MASSACHUSETTS 01201 • 413-437-4337

PLAN DESCRIPTION:  
**GRADING PLAN**

SIX DESIGN GROUP PROJECT #: **200181**

JAMES M. SCARSIE, P.E.  
 CIVIL ENGINEER  
 LICENSE #30998  
 PROFESSIONAL OF RECORD  
 PROJECT #13-441-3537











REVISIONS:  
 MARCH 25, 2021

DRAWN BY: AMS	CHECKED BY: JMS II
ORG. DATE: MARCH 2, 2021	SHEET NO. <b>3</b>
ISSUED FOR: Permit	OF <b>6</b>
SCALE: As Noted	







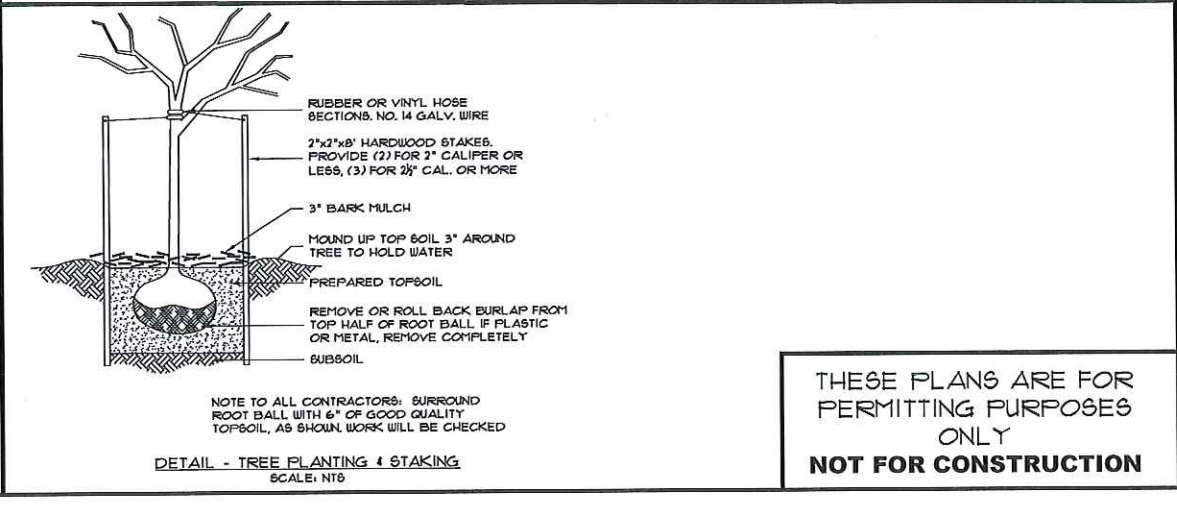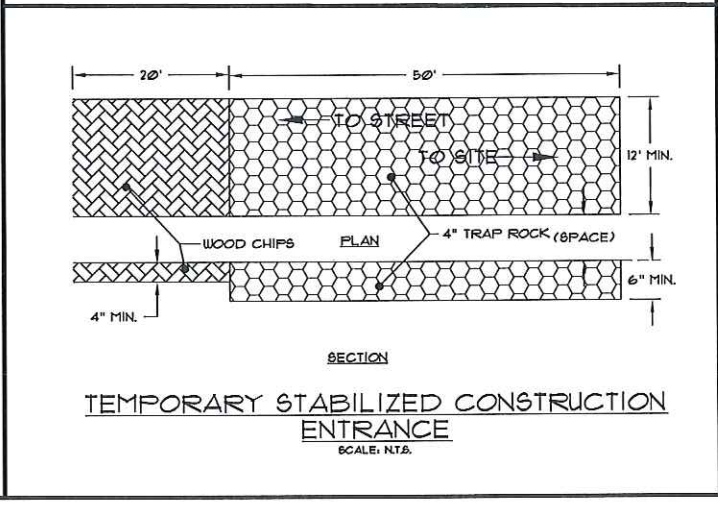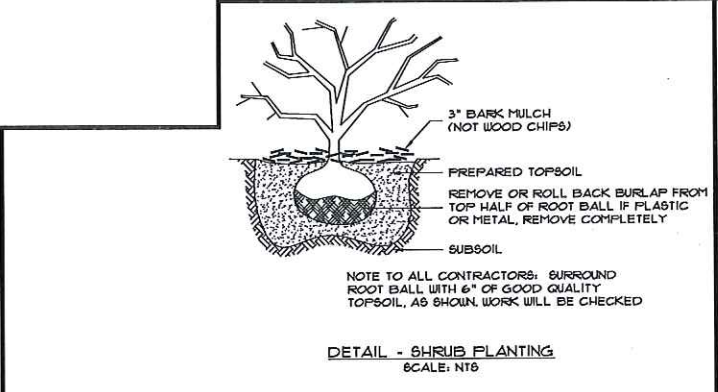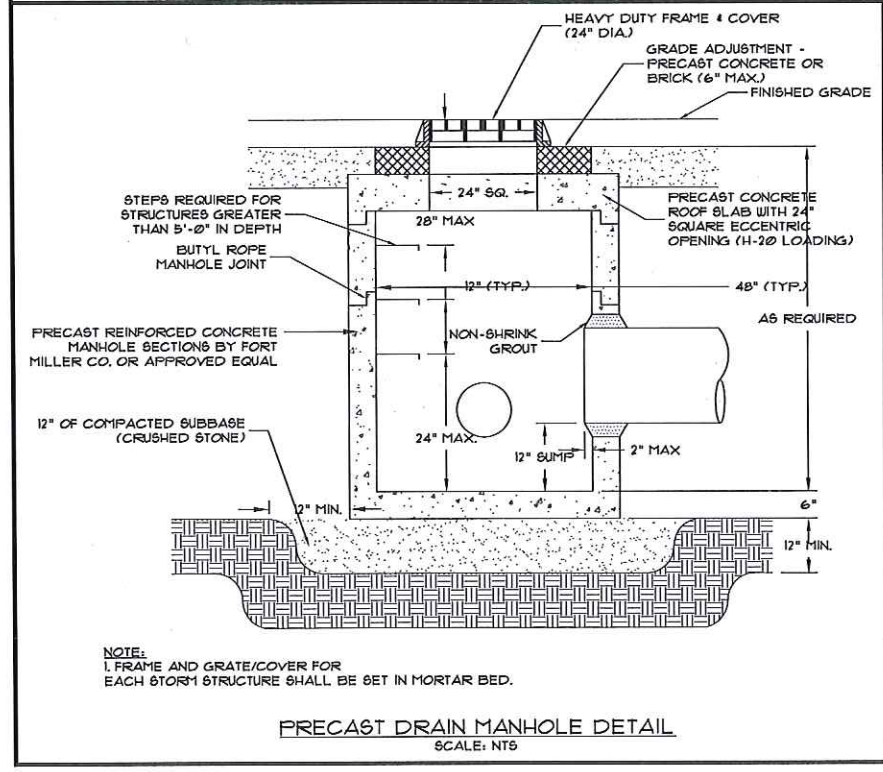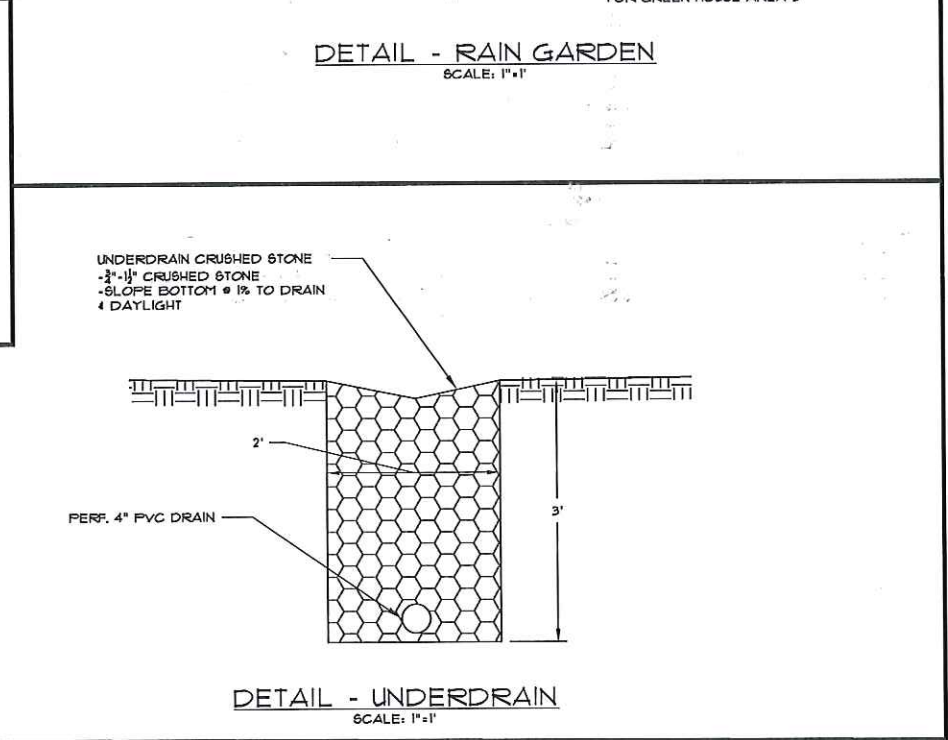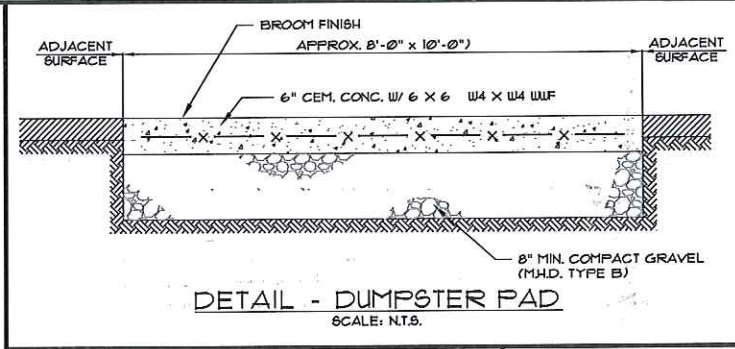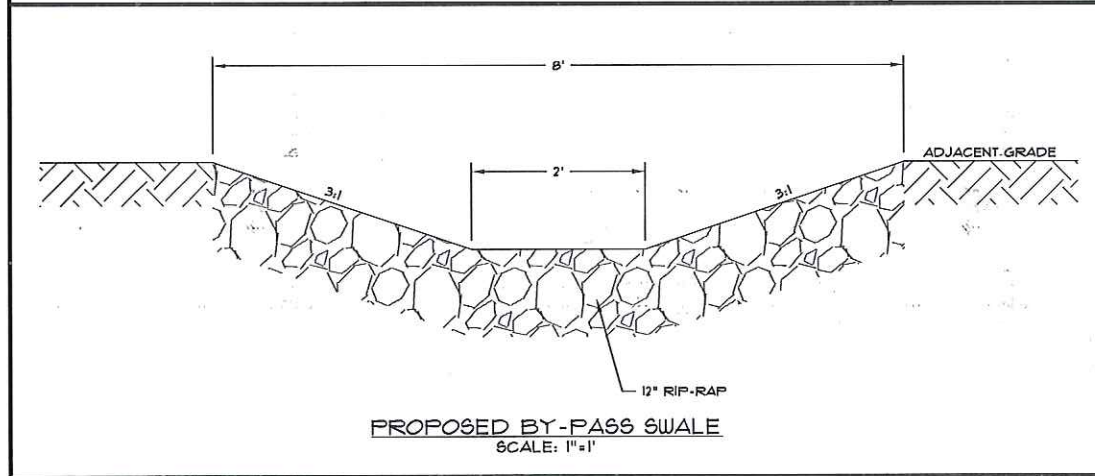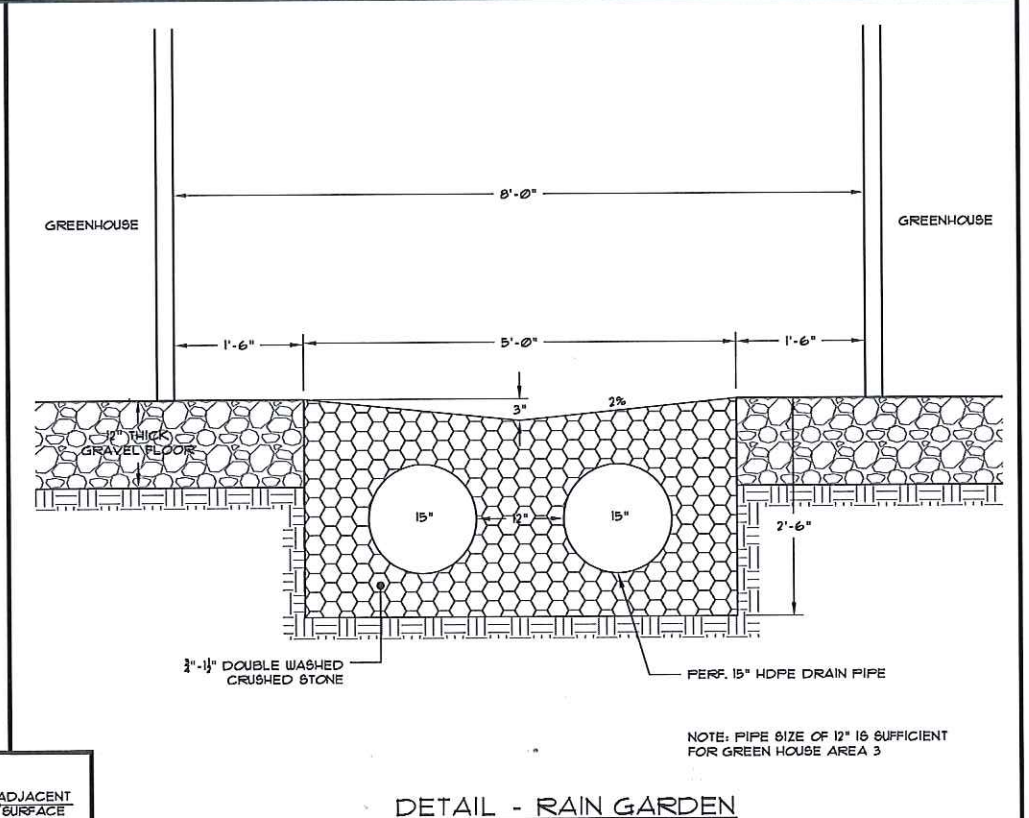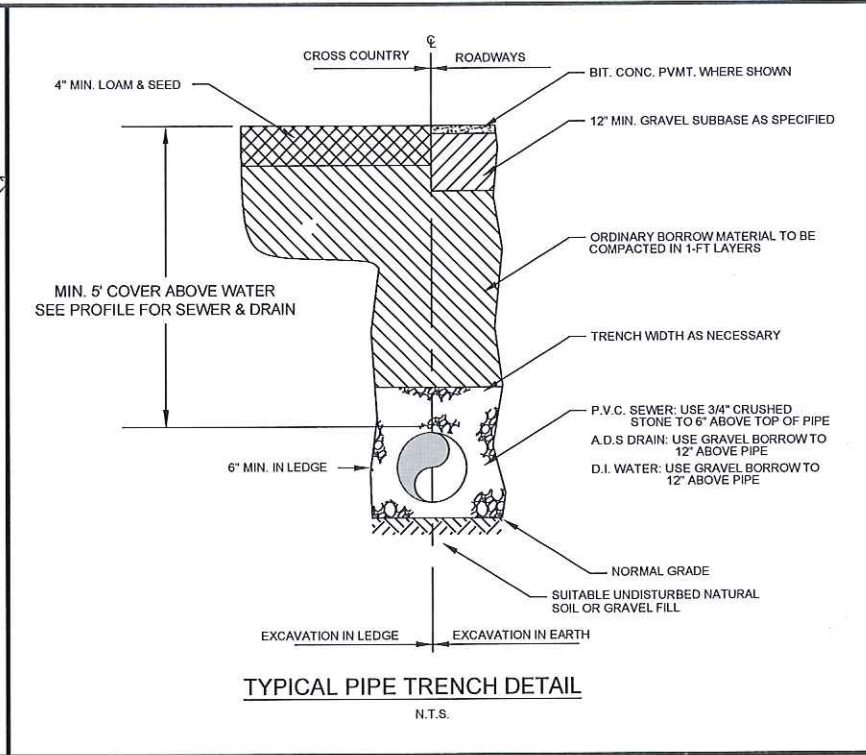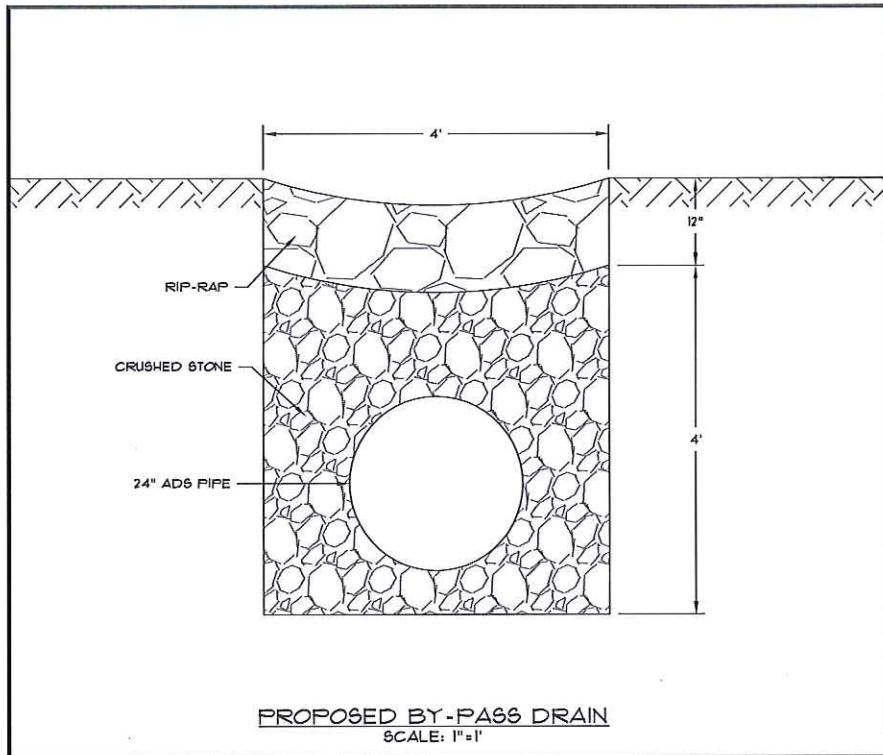

THESE PLANS ARE FOR PERMITTING PURPOSES ONLY  
**NOT FOR CONSTRUCTION**

PLANS TO ACCOMPANY NOTICE OF INTENT  
PREPARED FOR:  
**SAMA PRODUCTIONS, LLC.**  
LOCATED AT:  
TOWN HILL ROAD  
SANDSFIELD MA

**Design Group, Inc.**  
Civil Engineers • Surveyors • Consultants  
2 FREDRICK DRIVE • WINTERFIELD, MASSACHUSETTS 01891-4437  
PLAN DESCRIPTION:  
**DETAILS**

SK DESIGN GROUP PROJECT #: **200181**

COMMONWEALTH OF MASSACHUSETTS  
JAMES M. SCALISE, II  
No. 20909  
REGISTERED PROFESSIONAL ENGINEER

REVISED:	DATE:	BY:
MARCH 25, 2021		
DRWN BY:	CHKD BY:	ASIS II
ASIS	ASIS	
DRG. DATE:	SHEET NO.:	5
MARCH 2, 2021		OF
ISSUED FOR:	SCALE:	6
Permit	As Noted	

CS&K DESIGN GROUP\2020\200181\Floorplan-Town Hill Rd. Sandsfield-MJ_Greenhouse\Drawings\200181_NOI (REVISED 3-18-2021).dwg  
Printed On: Thursday, March 25, 2021 7:55am  
User: Admin



